

Do not scale drawings. Use figured dimensions only. This drawing is the copyright of Allen Jack + Cottier Architects and is protected under the Copyright Act 1968. Do not alter, reproduce or transmit in any form, or by any means without the express permission of Allen Jack + Cottier Architects.

Nominated Architects: Keith Cottier AM 2264, Glyn N Evans 2899, Michael Heenan 5264, Peter Ireland 6661, Reginald Smith 3312, Peter Stronach 3392.

Drawing Status  
**NOT FOR CONSTRUCTION**

No	Date	Description	Ver	App'd
04	24/09/09	DA SUBMISSION		
03	30/06/09	CLIENT SUBMISSION		
02	06/06/09	PERMISSION TO LODGE APPLICATION		
01	09/03/09	PHE DA ISSUE		

No	Date	Description	Ver	App'd
Revisions				



Location Plan



Consultants

 
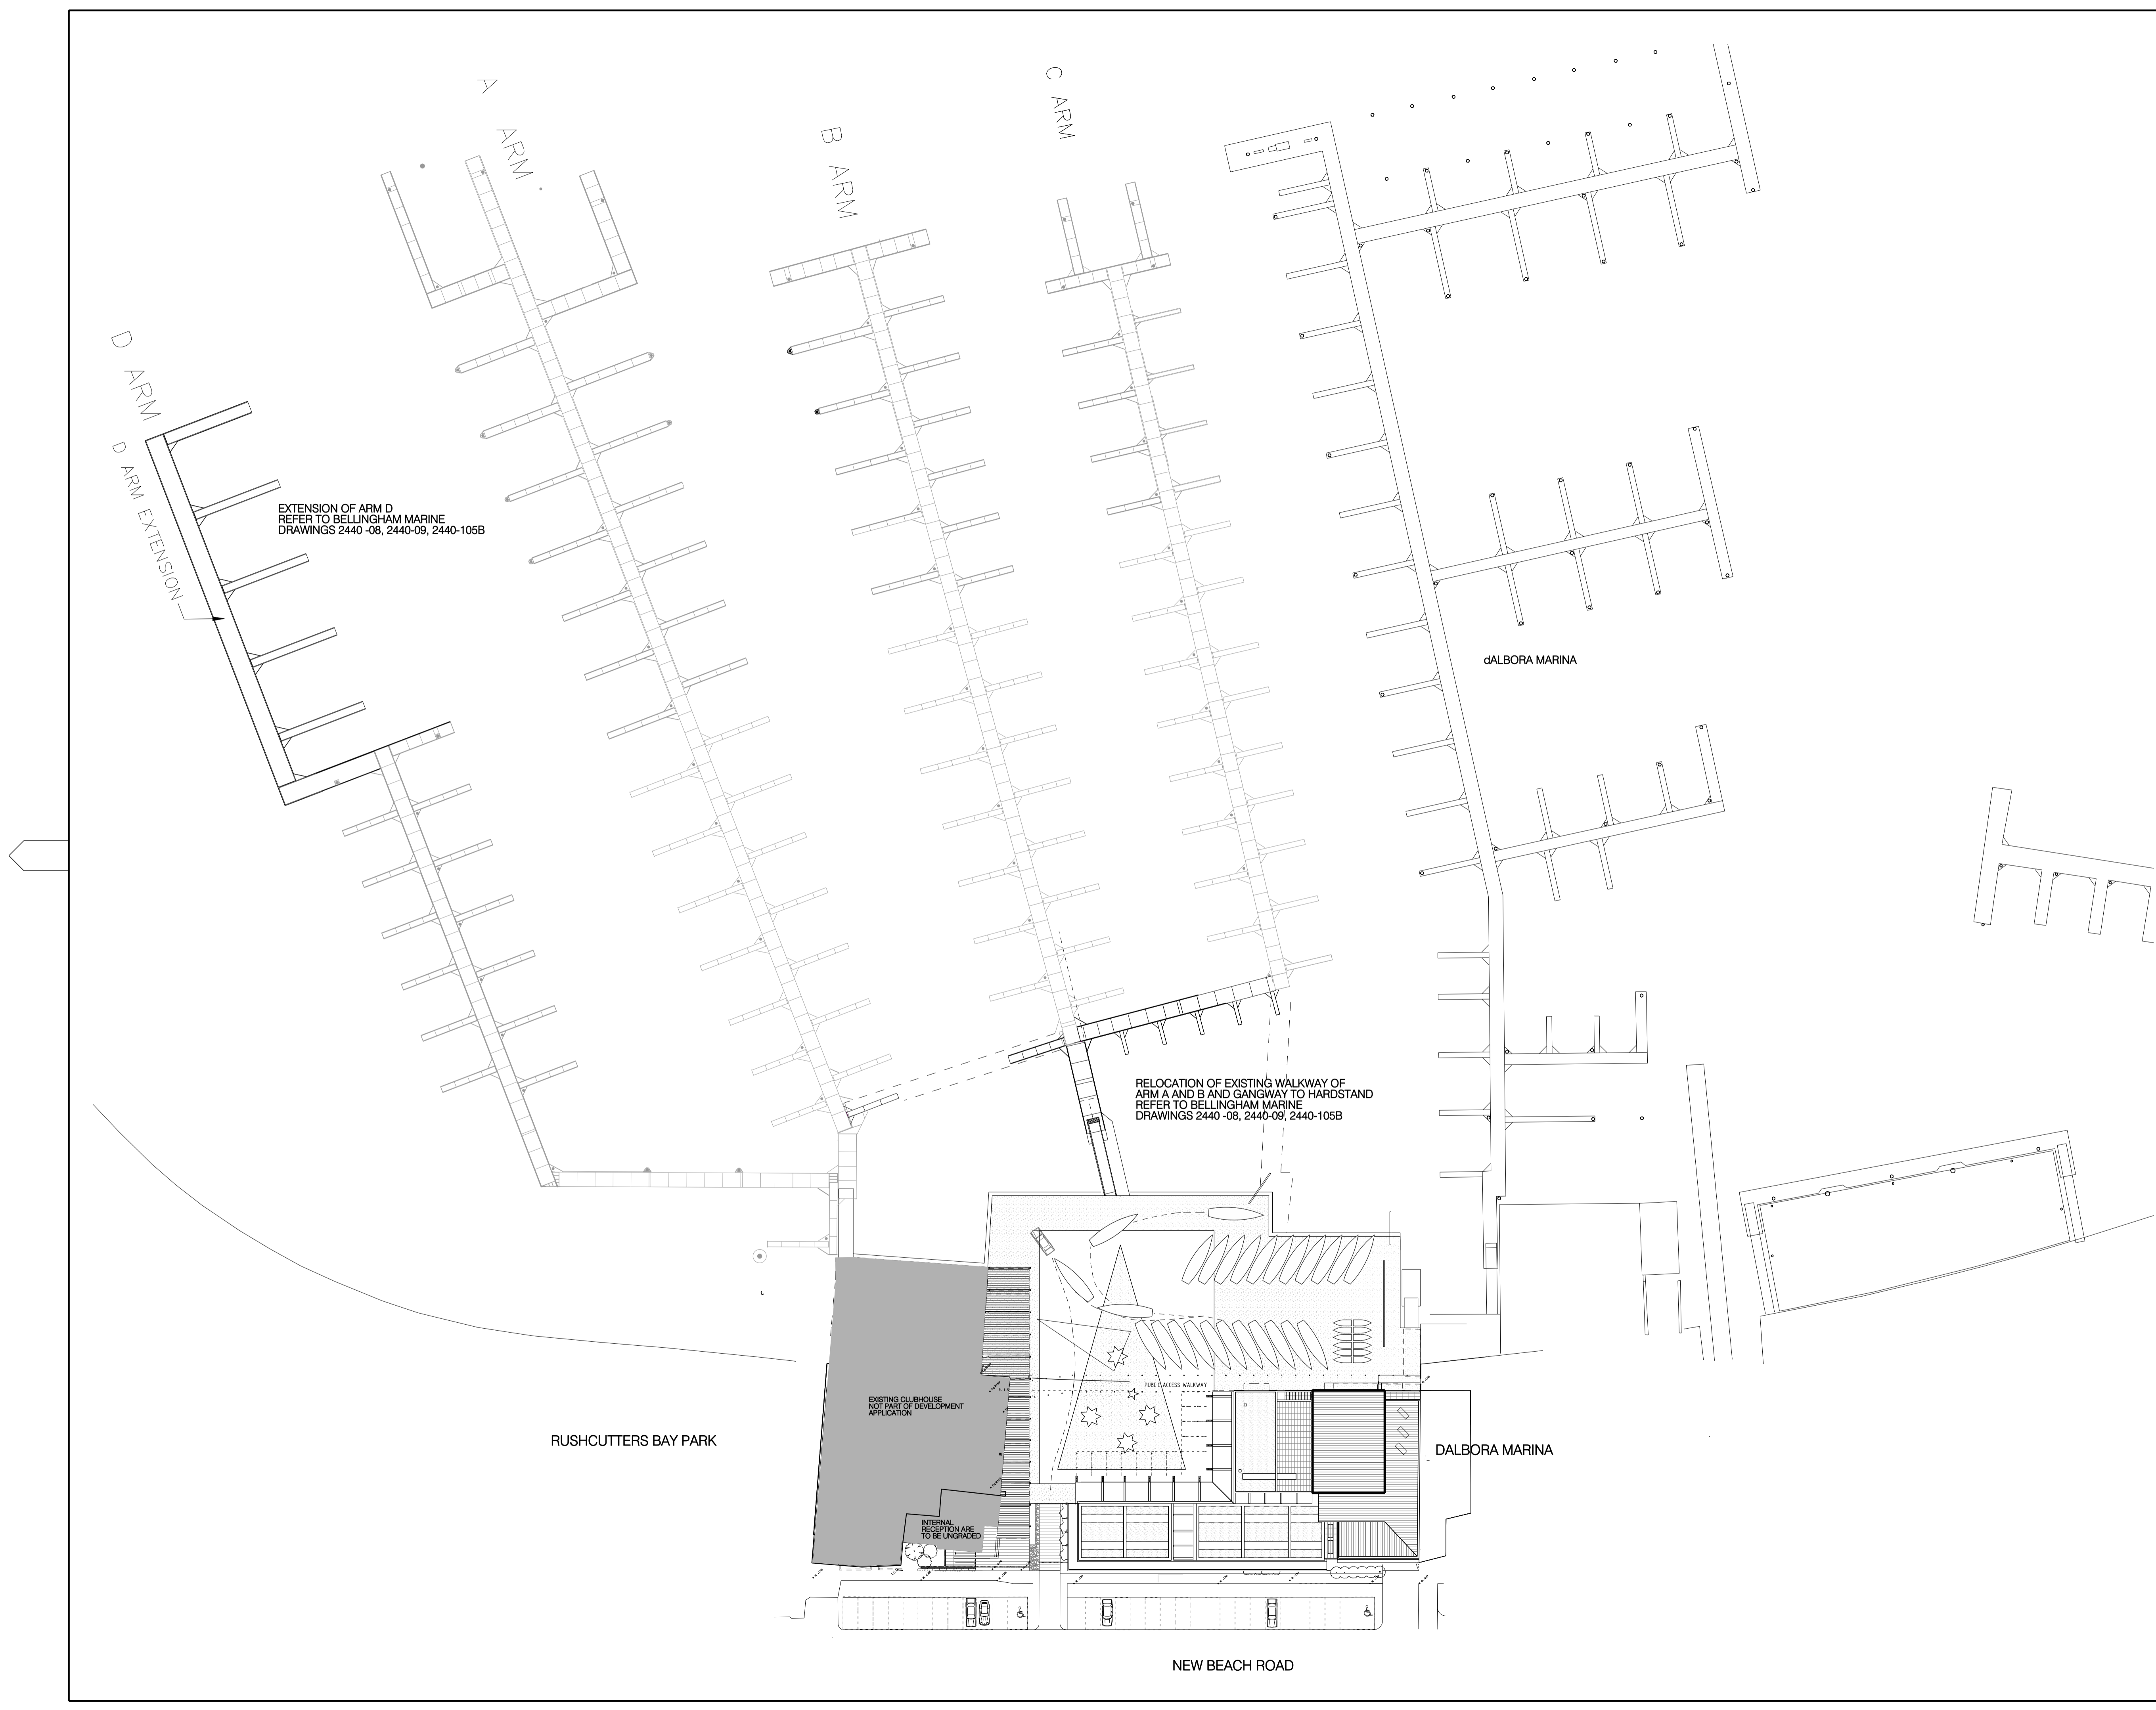
Client  
  
 CRUISING YACHT CLUB OF AUSTRALIA  
 Haven of the Public Yachting Harbour Youth Zone

Architect  
**ALLEN JACK+COTTIER**  
 79 Myrtle Street Chippendale NSW 2008 AUSTRALIA  
 ph +61 2 9311 8222 fx +61 2 9311 8200 ABN 53 003 782 250

Project  
**THE CRUISING YACHT CLUB OF AUSTRALIA**

Proj No. **08028**  
 Drawing Title  
**MARINA AND SITE PLAN**

Scale	Drawing No	Issue
1:500	DA 1003	04

REF: O:\Projects\08\_028\_Cruising\_Yacht\_Club\_Australia\Drawings\Site\DA1003.dwg PLOTTED & CHECKED BY: F. FAYON