

Do not scale drawings. Use figured dimensions only. This drawing is the copyright of Allen Jack + Cottier Architects and is protected under the Copyright Act 1968. Do not alter, reproduce or transmit in any form, or by any means without the express permission of Allen Jack + Cottier Architects.

Nominated Architects: Keith Cottier AM 2264, Glyn N Evans 2839, Michael Heenan 5264, Peter Ireland 6661, Reginald Smith 3312, Peter Stronach 3392.

Drawing Status
NOT FOR CONSTRUCTION

No	Date	Description	Ver	App'd
04	24/09/09	DA SUBMISSION		
03	30/06/09	CLIENT SUBMISSION		
02	06/06/09	PERMISSION TO LODGE APPLICATION		
01	09/03/09	PHE DA ISSUE		



Location Plan



Consultants

Client

 
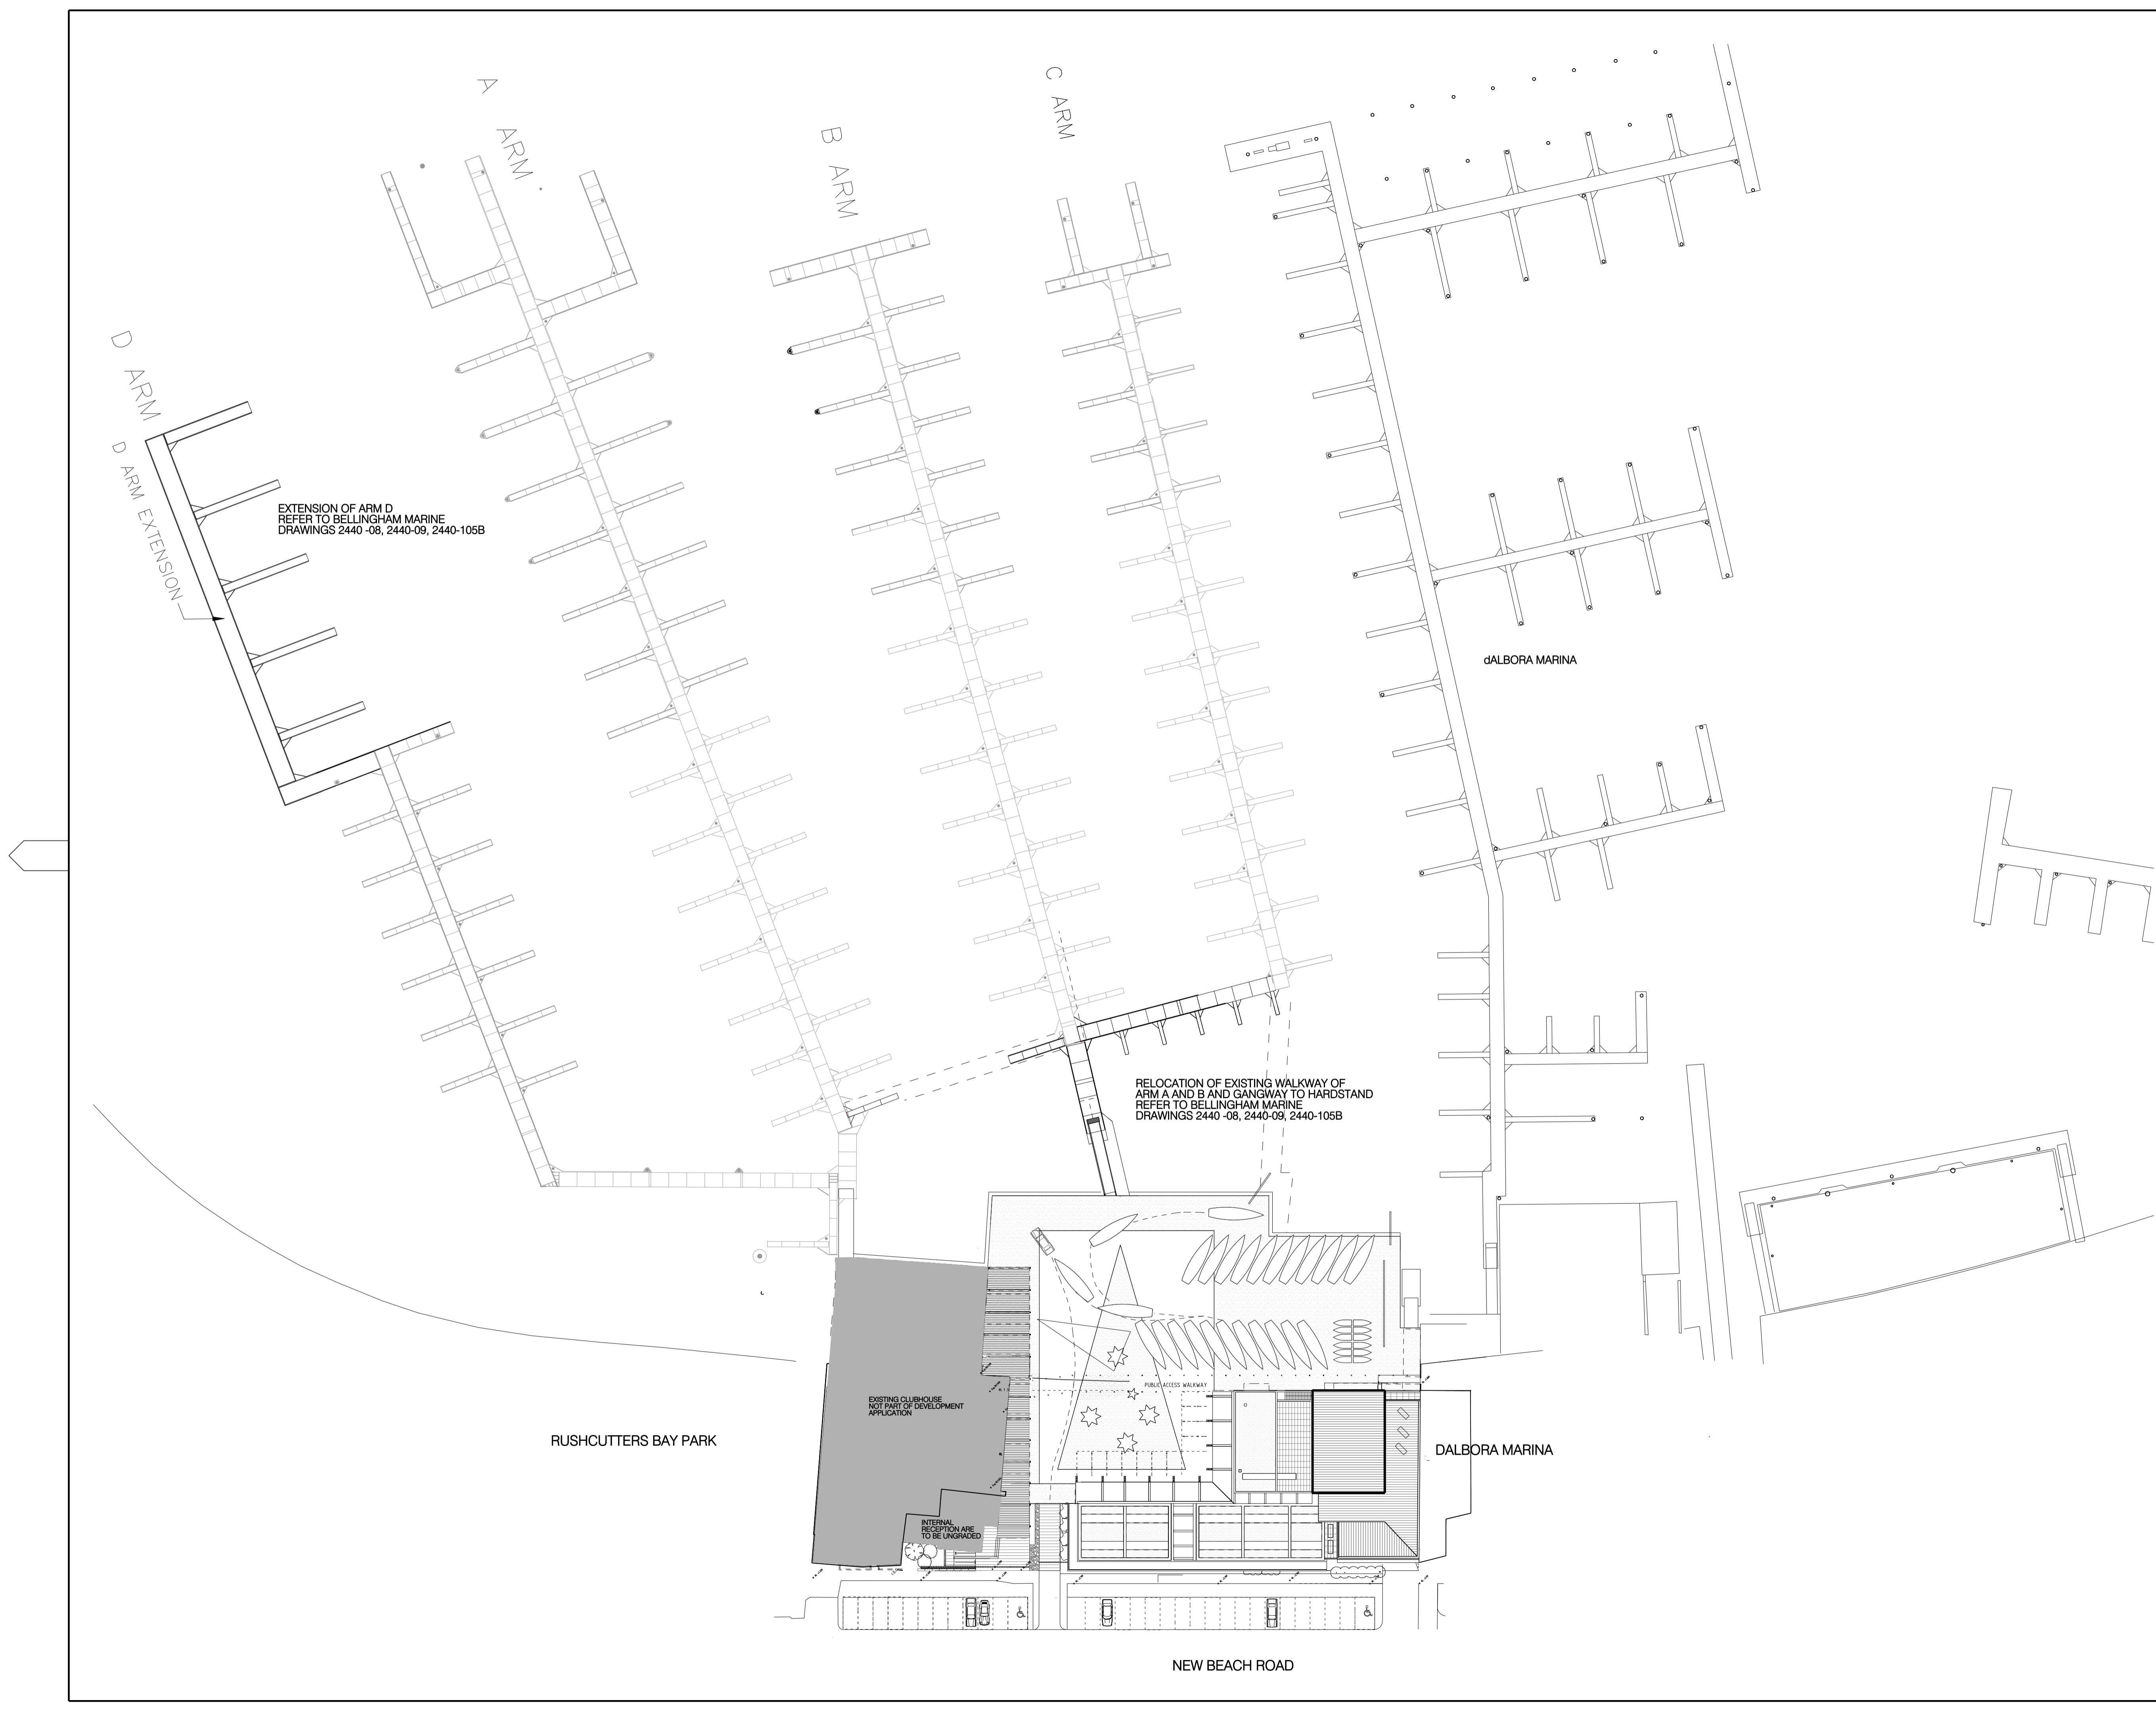
 CRUISING YACHT CLUB OF AUSTRALIA
 Haven of the Public Yachting Harbour Youth Zone

Architect
ALLEN JACK+COTTIER
 79 Myrtle Street Chippendale NSW 2008 AUSTRALIA
 ph +61 2 9311 8222 fx +61 2 9311 8200 abn 53 003 782 250

Project
THE CRUISING YACHT CLUB OF AUSTRALIA

Proj No. **08028**
 Drawing Title
MARINA AND SITE PLAN

Scale	Drawing No	Issue
1:500	DA 1003	04

REF: O:\Projects\08_028_Cruising_Yacht_Club_Australia\Drawings\Site\DA\08028_DALBORA.dwg PLOT DATE: 8/12/2009 11:57 AM PLOTTED & CHECKED BY: F. FAYONE