

Do not scale drawings. Use figured dimensions only. This drawing is the copyright of Allen Jack + Cottier Architects and is protected under the Copyright Act 1968. Do not alter, reproduce or transmit in any form, or by any means without the express permission of Allen Jack + Cottier Architects.


Nominated Architects: Keith Cottier AM 2264, Gayn N Evans 2839, Michael Heenan 5264, Peter Ireland 6661, Reginald Smith 3312, Peter Stronach 3372.

### Drawing Status

**NOT FOR CONSTRUCTION**

No	Date	Description	Ver / App'd
01	29.10.08	FIRST ISSUE	
02	18.02.09	SECOND ISSUE	
03	09.03.09	PRE DA ISSUE	
04	06.04.09	PERMISSION TO LODGE ISSUE	
05	30.06.09	CLIENT SUBMISSION	
06	22.07.09	DA SUBMISSION	

### Revisions

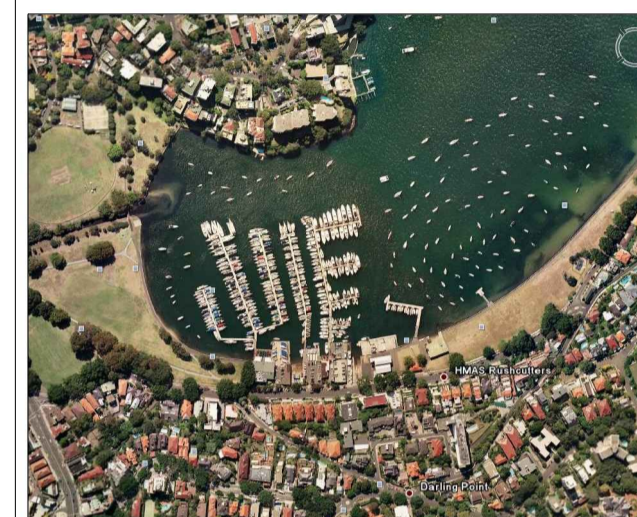

Location Plan



### Consultants

**LEGEND**

- [Dashed lines] EXISTING BUILDINGS, STRUCTURES TO BE DEMOLISHED
- [Solid grey area] AREA TO BE EXCAVATED FOR BASEMENT CAR PARK



**Client**  
CRUISING YACHT CLUB OF AUSTRALIA  
PO BOX 10000 SYDNEY NSW 1588

### Architect

**ALLEN JACK+COTTIER**  
79 Myrtle Street Chippendale NSW 2008 AUSTRALIA  
ph +61 2 9311 8222 fx +61 2 9311 8200 ABN 53 003 782 250

**Project**  
THE CRUISING YACHT CLUB OF AUSTRALIA


**Proj No.** 08028

**Drawing Title**

### DEMOLITION PLAN

Scale	Drawing No	Issue
1:200	DA 1100	06

# RUSHCUTTERS BAY

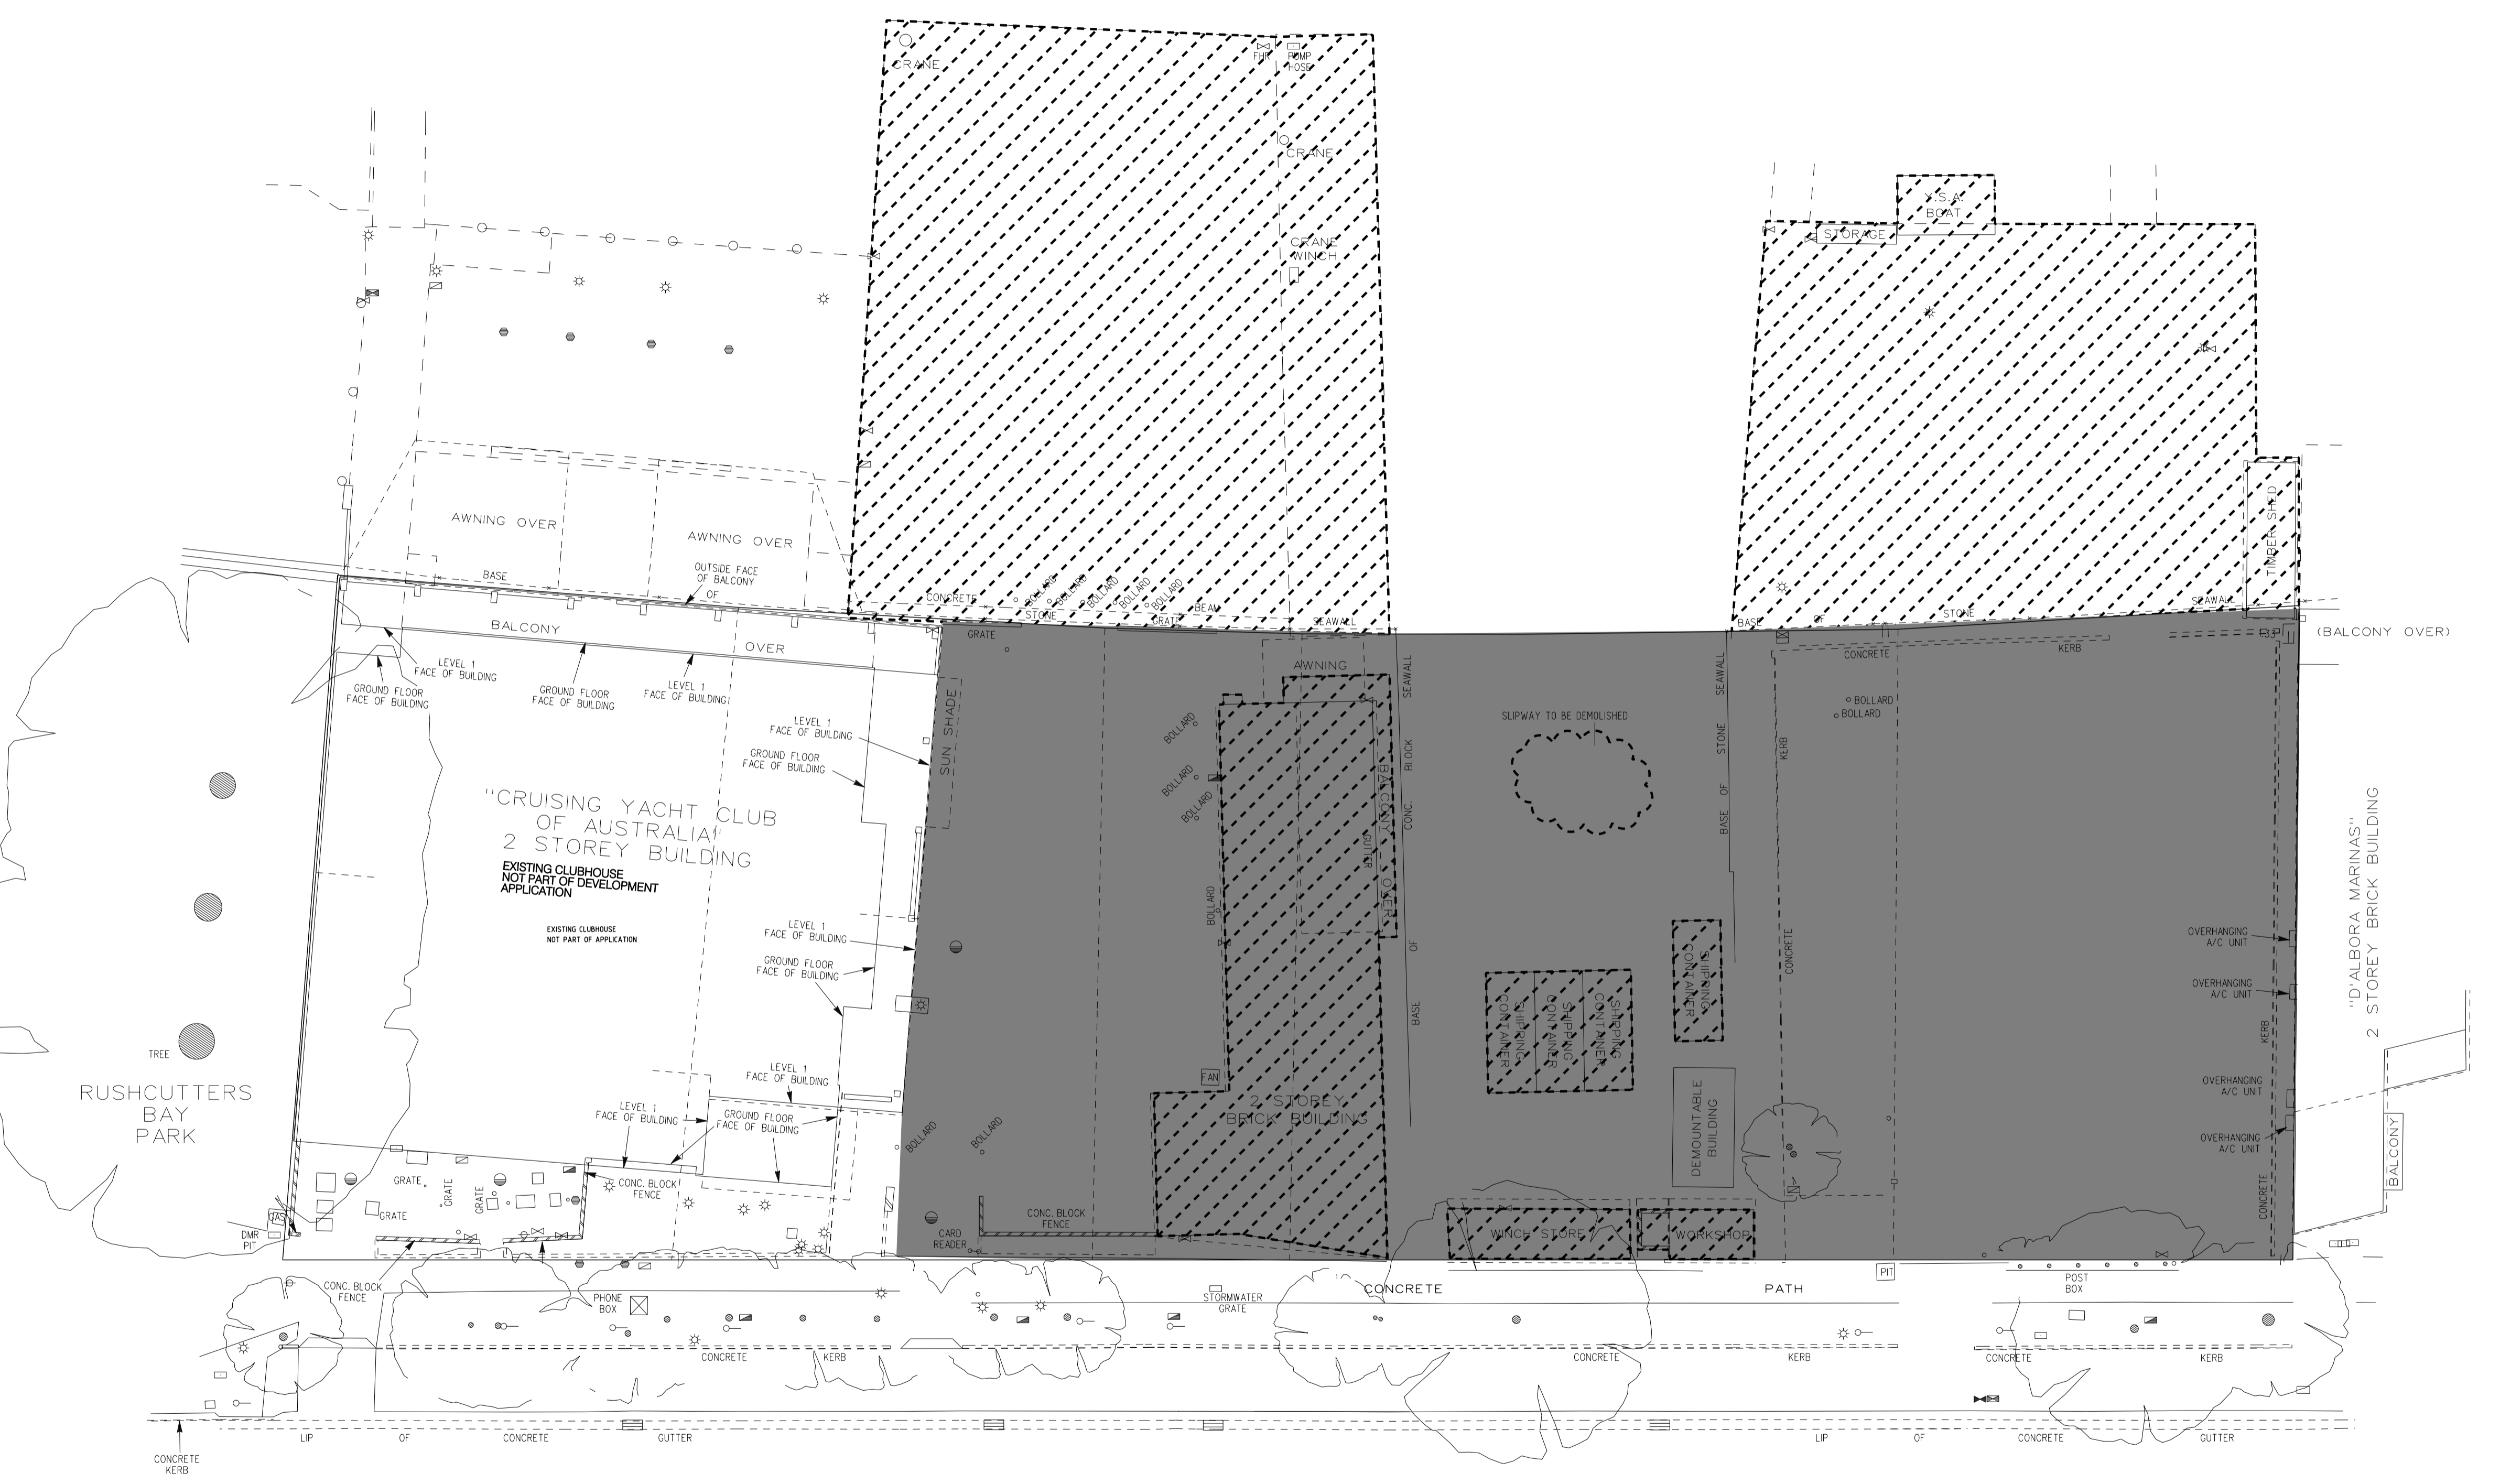

NEW

BEACH

ROAD

REF: D:\Projects\08\_028\_Cruising\_Yacht\_Club\_Demolition\Files\Sheet\_1\RevA\RevA\_1100028.DWG.dwg PLOT DATE & TIME: 21/07/2009 11:43:42 AM PLOTTED & CHECKED BY: Falsone